


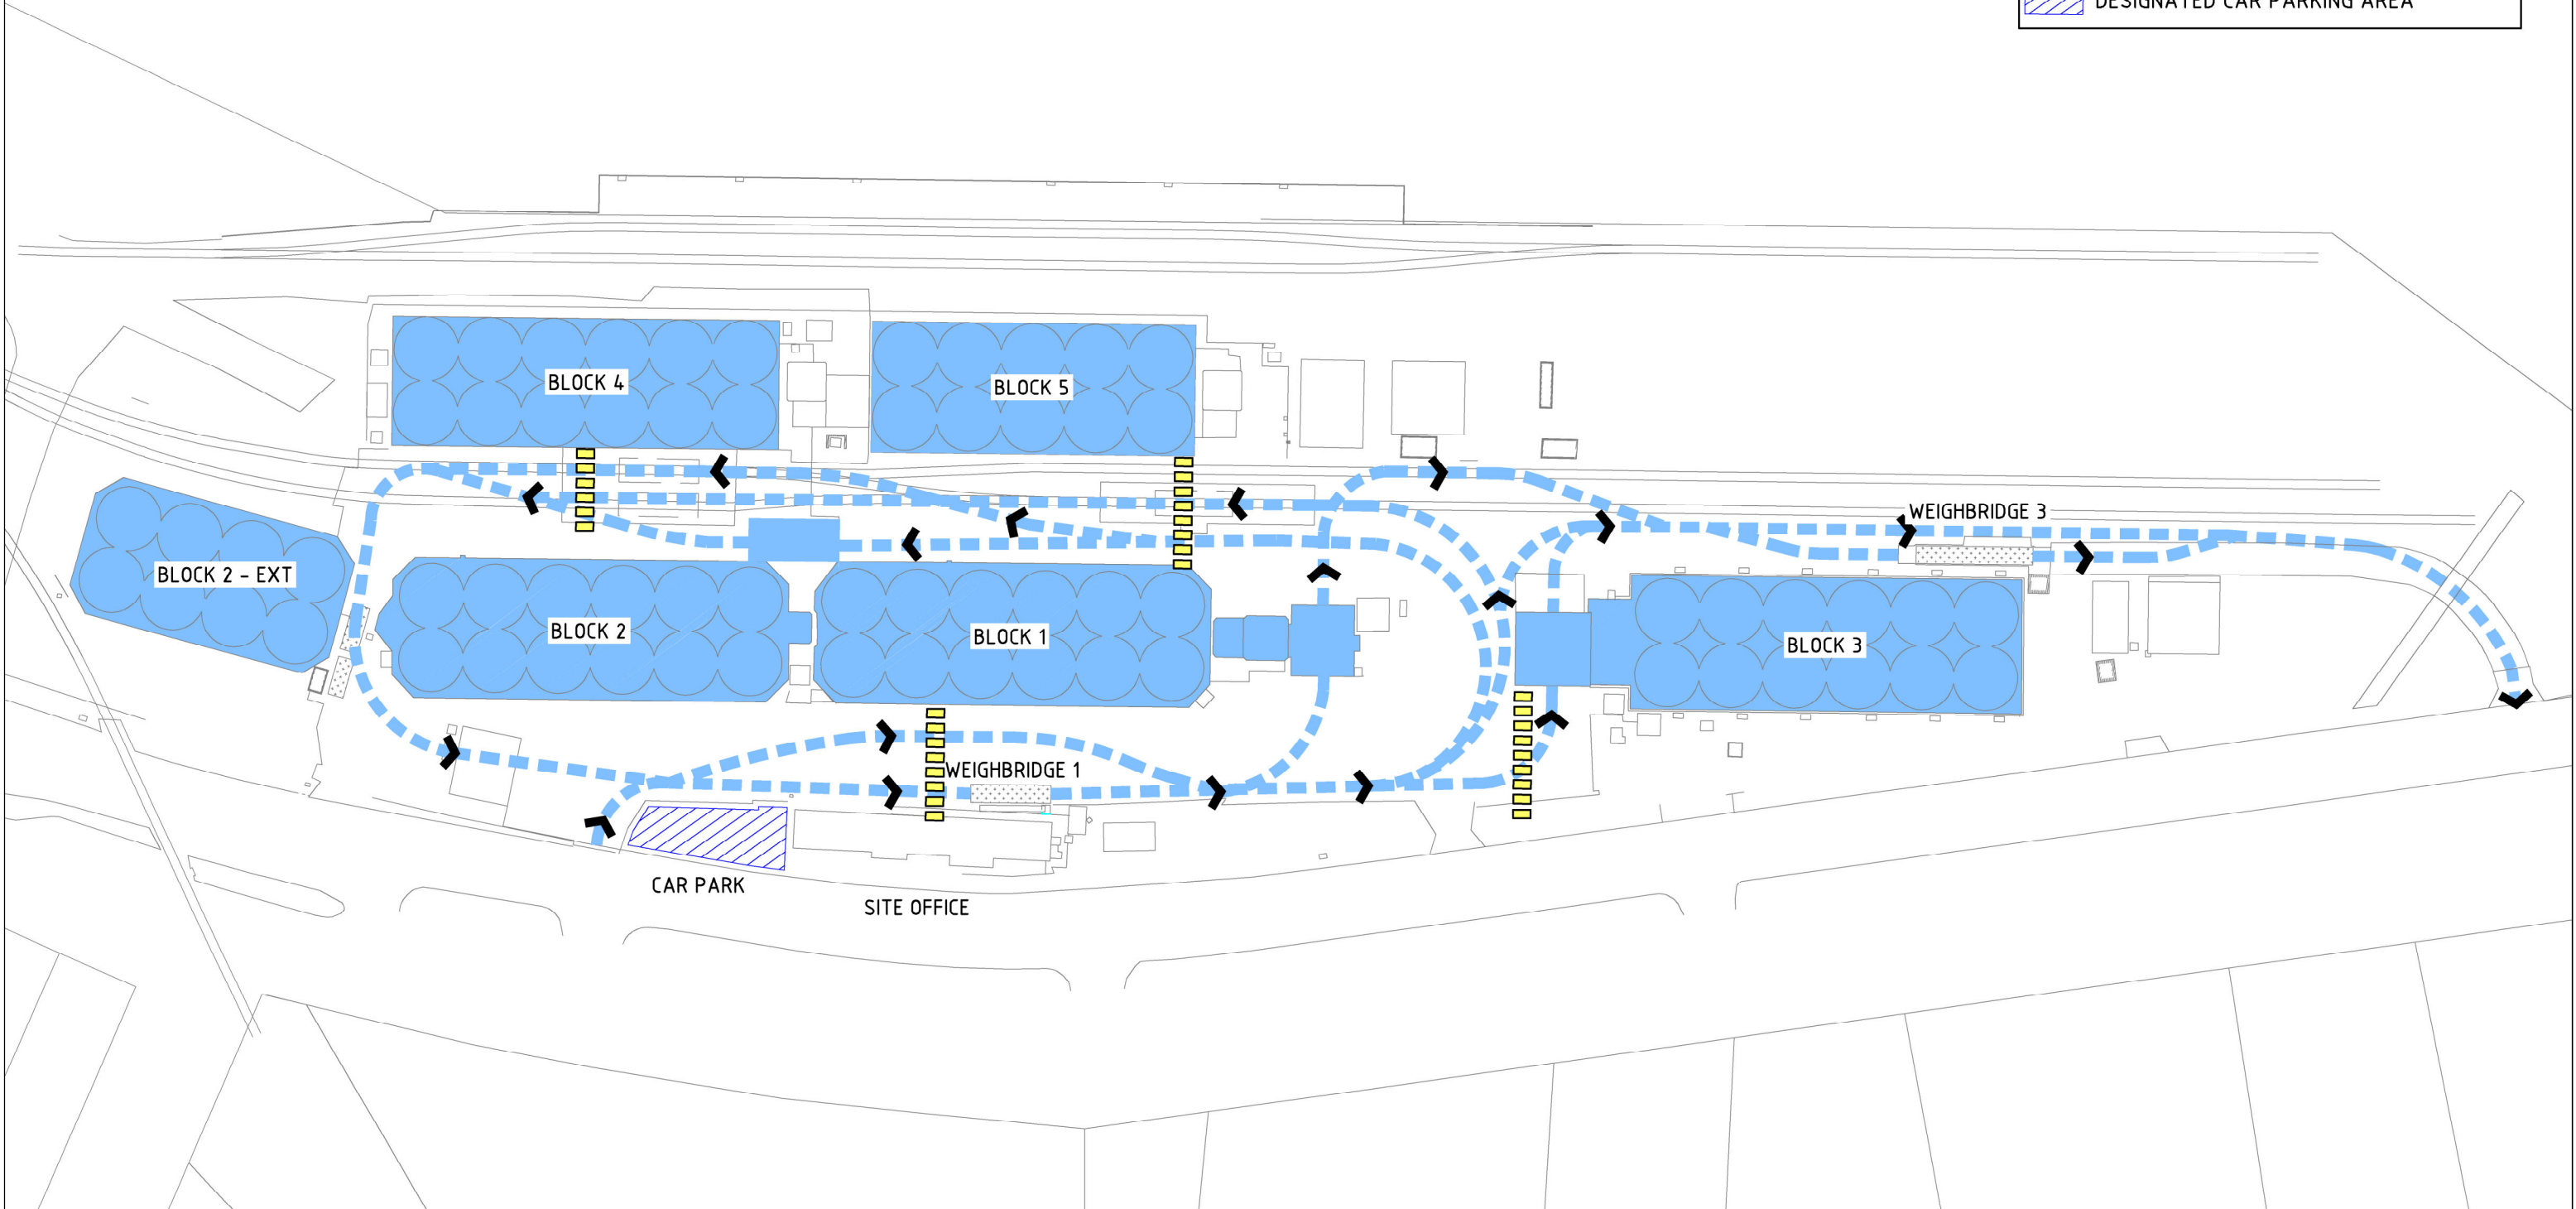

LEGEND:

- GRAIN RECEIVALS - VERTICAL STORAGE
- BULK MOVEMENT - TO VERTICAL STORAGE
- PEDESTRIAN CROSSING
- DESIGNATED CAR PARKING AREA



			F	ADDED TRUCK MARSHALLING, PEDESTRIAN CROSSINGS, UPDATE TITLE BLOCK	TMB		12/08/25	COPYRIGHT THIS DRAWING SHALL NOT BE USED FOR MANUFACTURE, PRODUCTION, PROCUREMENT OR BE COPIED WITHOUT THE WRITTEN PERMISSION OF BUNGE.	 PO Box 1169 Adelaide SA 5001 Phone: (08) 8304 5000 www.bunge.com.au	BUNGE COUNTRY STORAGE PORT PIRIE SITE TRAFFIC MANAGEMENT PLAN			
			E	REVISED TRUCK PATHS	TMB		08.10.21						
			D	UPDATE TITLE BLOCK	TMB		13.04.21						
			C	UPDATE TITLE BLOCK	TMB		30.08.17						
			B	CAR PARKS IDENTIFIED	TMB		16.06.14						
			A	ADDITIONAL PATHS ADDED	TMB		10.09.13						
DRAWING TITLE			DWG. NO	ISSUE	REVISION			BY	AUTH	DATE			
REFERENCE DRAWINGS													

DATE	10/10/11	DRN TMB	PROJ APP	DRAWING No	ISSUE
SCALE	NTS		JOB No	P-PIR-0038	F
BUNGE ENGINEERING & MAINTENANCE SERVICES - Ph: 8304 5000					A1