



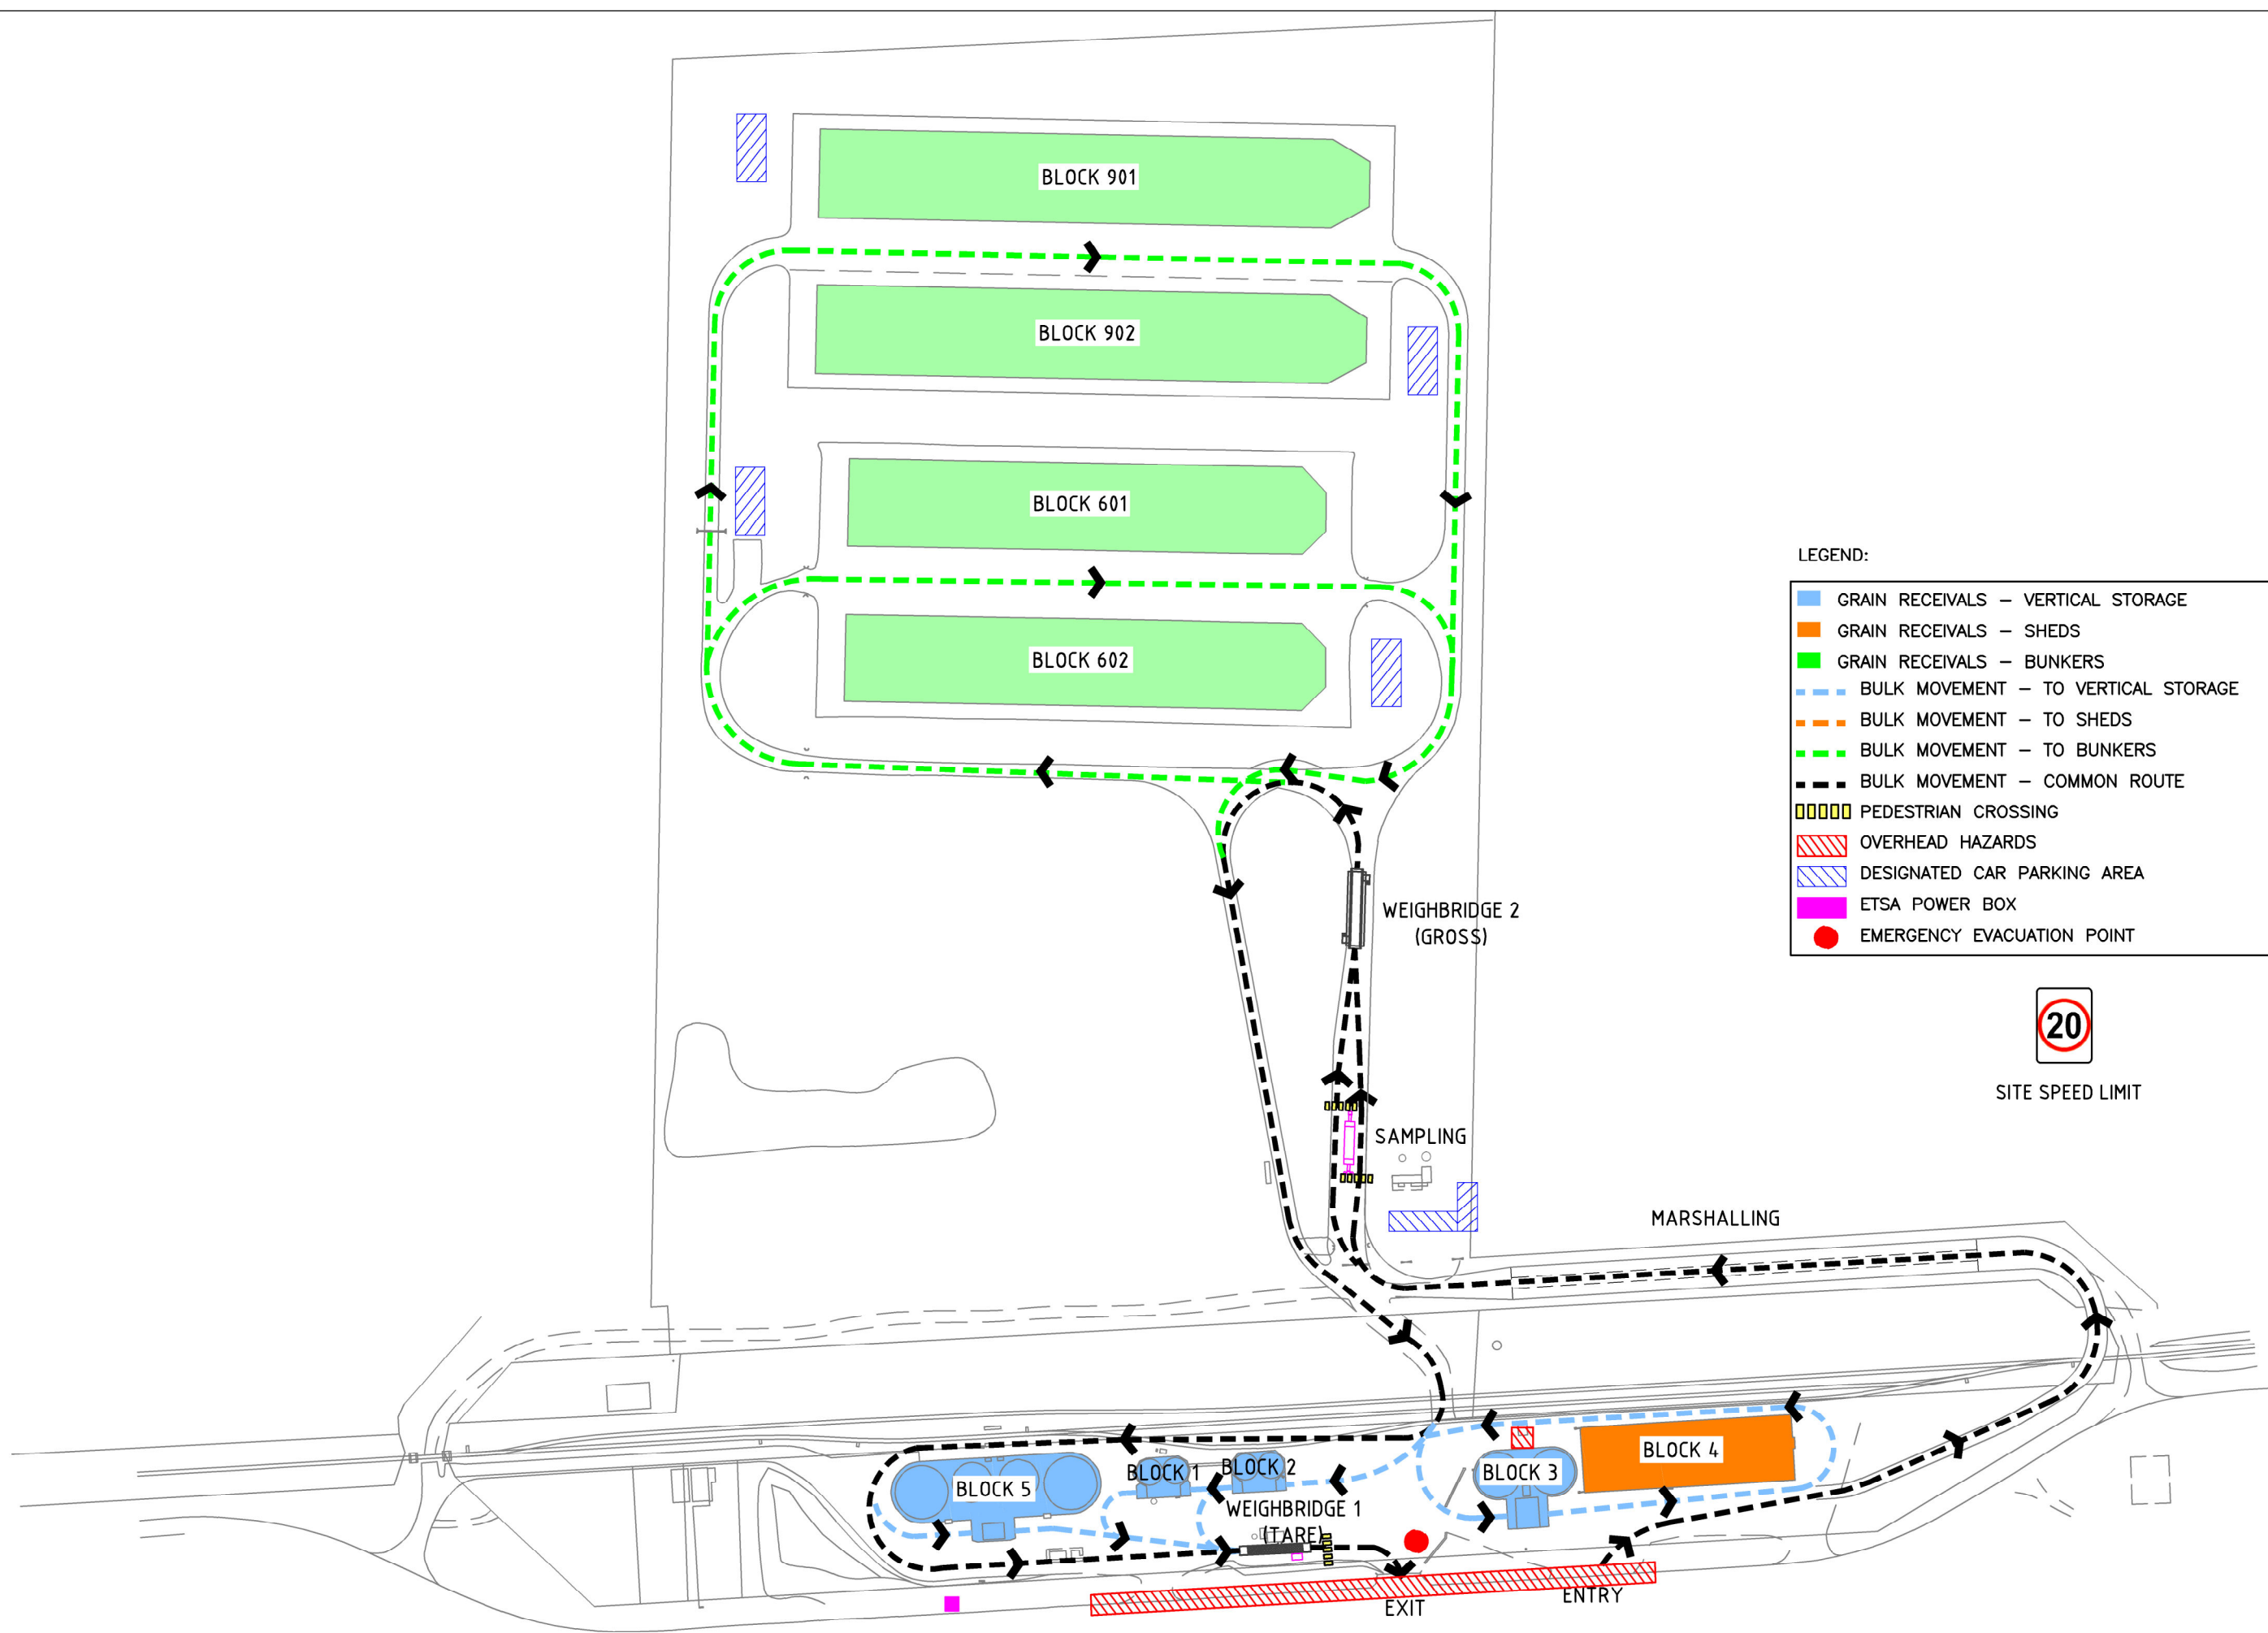

|                                                                                       |                                     |
|---------------------------------------------------------------------------------------|-------------------------------------|
|    | GRAIN RECEIVALS – VERTICAL STORAGE  |
|    | GRAIN RECEIVALS – SHEDS             |
|    | GRAIN RECEIVALS – BUNKERS           |
|    | BULK MOVEMENT – TO VERTICAL STORAGE |
|    | BULK MOVEMENT – TO SHEDS            |
|    | BULK MOVEMENT – TO BUNKERS          |
|    | BULK MOVEMENT – COMMON ROUTE        |
|    | PEDESTRIAN CROSSING                 |
|    | OVERHEAD HAZARDS                    |
|  | DESIGNATED CAR PARKING AREA         |
|  | ETSA POWER BOX                      |
|  | EMERGENCY EVACUATION POINT          |

 

|                    |  |  |         |                                                                                              |          |  |          |   |                                                                                                 |         |            |                                          |  |             |        |
|--------------------|--|--|---------|----------------------------------------------------------------------------------------------|----------|--|----------|---|-------------------------------------------------------------------------------------------------|---------|------------|------------------------------------------|--|-------------|--------|
|                    |  |  | G       | ADDED SITE OFFICE, AMENITIES BUILDING, CAR PARKING, PEDESTRIAN CROSSINGS, UPDATE TITLE BLOCK | TMB      |  | 12/08/25 | <p><b>COPYRIGHT</b></p> <p>THIS DRAWING SHALL NOT BE USED FOR MANUFACTURE, PRODUCTION, PROCUREMENT OR BE COPIED WITHOUT THE WRITTEN PERMISSION OF BUNGE.</p> <div><p>PO Box 1169 Adelaide SA 5001<br/>Phone: (08) 8304 5000<br/>www.bunge.com.au</p></div> | <p><b>BUNGE COUNTRY STORAGE</b><br/><b>APAMURRA SITE</b><br/><b>TRAFFIC MANAGEMENT PLAN</b></p> |         |            | <p>DATE: 16/06/11 DRN: TMB PROJ: APP</p> |  | DRAWING No: | ISSUE: |
|                    |  |  | F       | REMOVED SITE SPEED LIMIT                                                                     | TMB      |  | 25/07/23 |   | SCALE: NTS                                                                                      | JOB No: | P-APA-0009 | G                                        |  |             |        |
|                    |  |  | E       | UPDATED CAR PARKING LOCATIONS                                                                | TMB      |  | 12/12/21 |   |                                                                                                 |         |            |                                          |  |             |        |
|                    |  |  | D       | UPDATE TITLE BLOCK                                                                           | TMB      |  | 13.04.21 |   |                                                                                                 |         |            |                                          |  |             |        |
|                    |  |  | C       | UPDATE TITLE BLOCK                                                                           | TMB      |  | 30.08.17 |   |                                                                                                 |         |            |                                          |  |             |        |
|                    |  |  | B       | OVERHEAD HAZARDS ADDED                                                                       | TMB      |  | 05.05.14 |   |                                                                                                 |         |            |                                          |  |             |        |
| DRAWING TITLE      |  |  | DWG. NO | ISSUE                                                                                        | REVISION |  |          | BY   | AUTH                                                                                            | DATE    |            |                                          |  |             |        |
| REFERENCE DRAWINGS |  |  |         |                                                                                              |          |  |          |   |                                                                                                 |         |            |                                          |  |             |        |