


 GRAIN RECEIVALS – BUNKERS
 BULK MOVEMENT – TO BUNKERS
 DESIGNATED CAR PARKING AREA

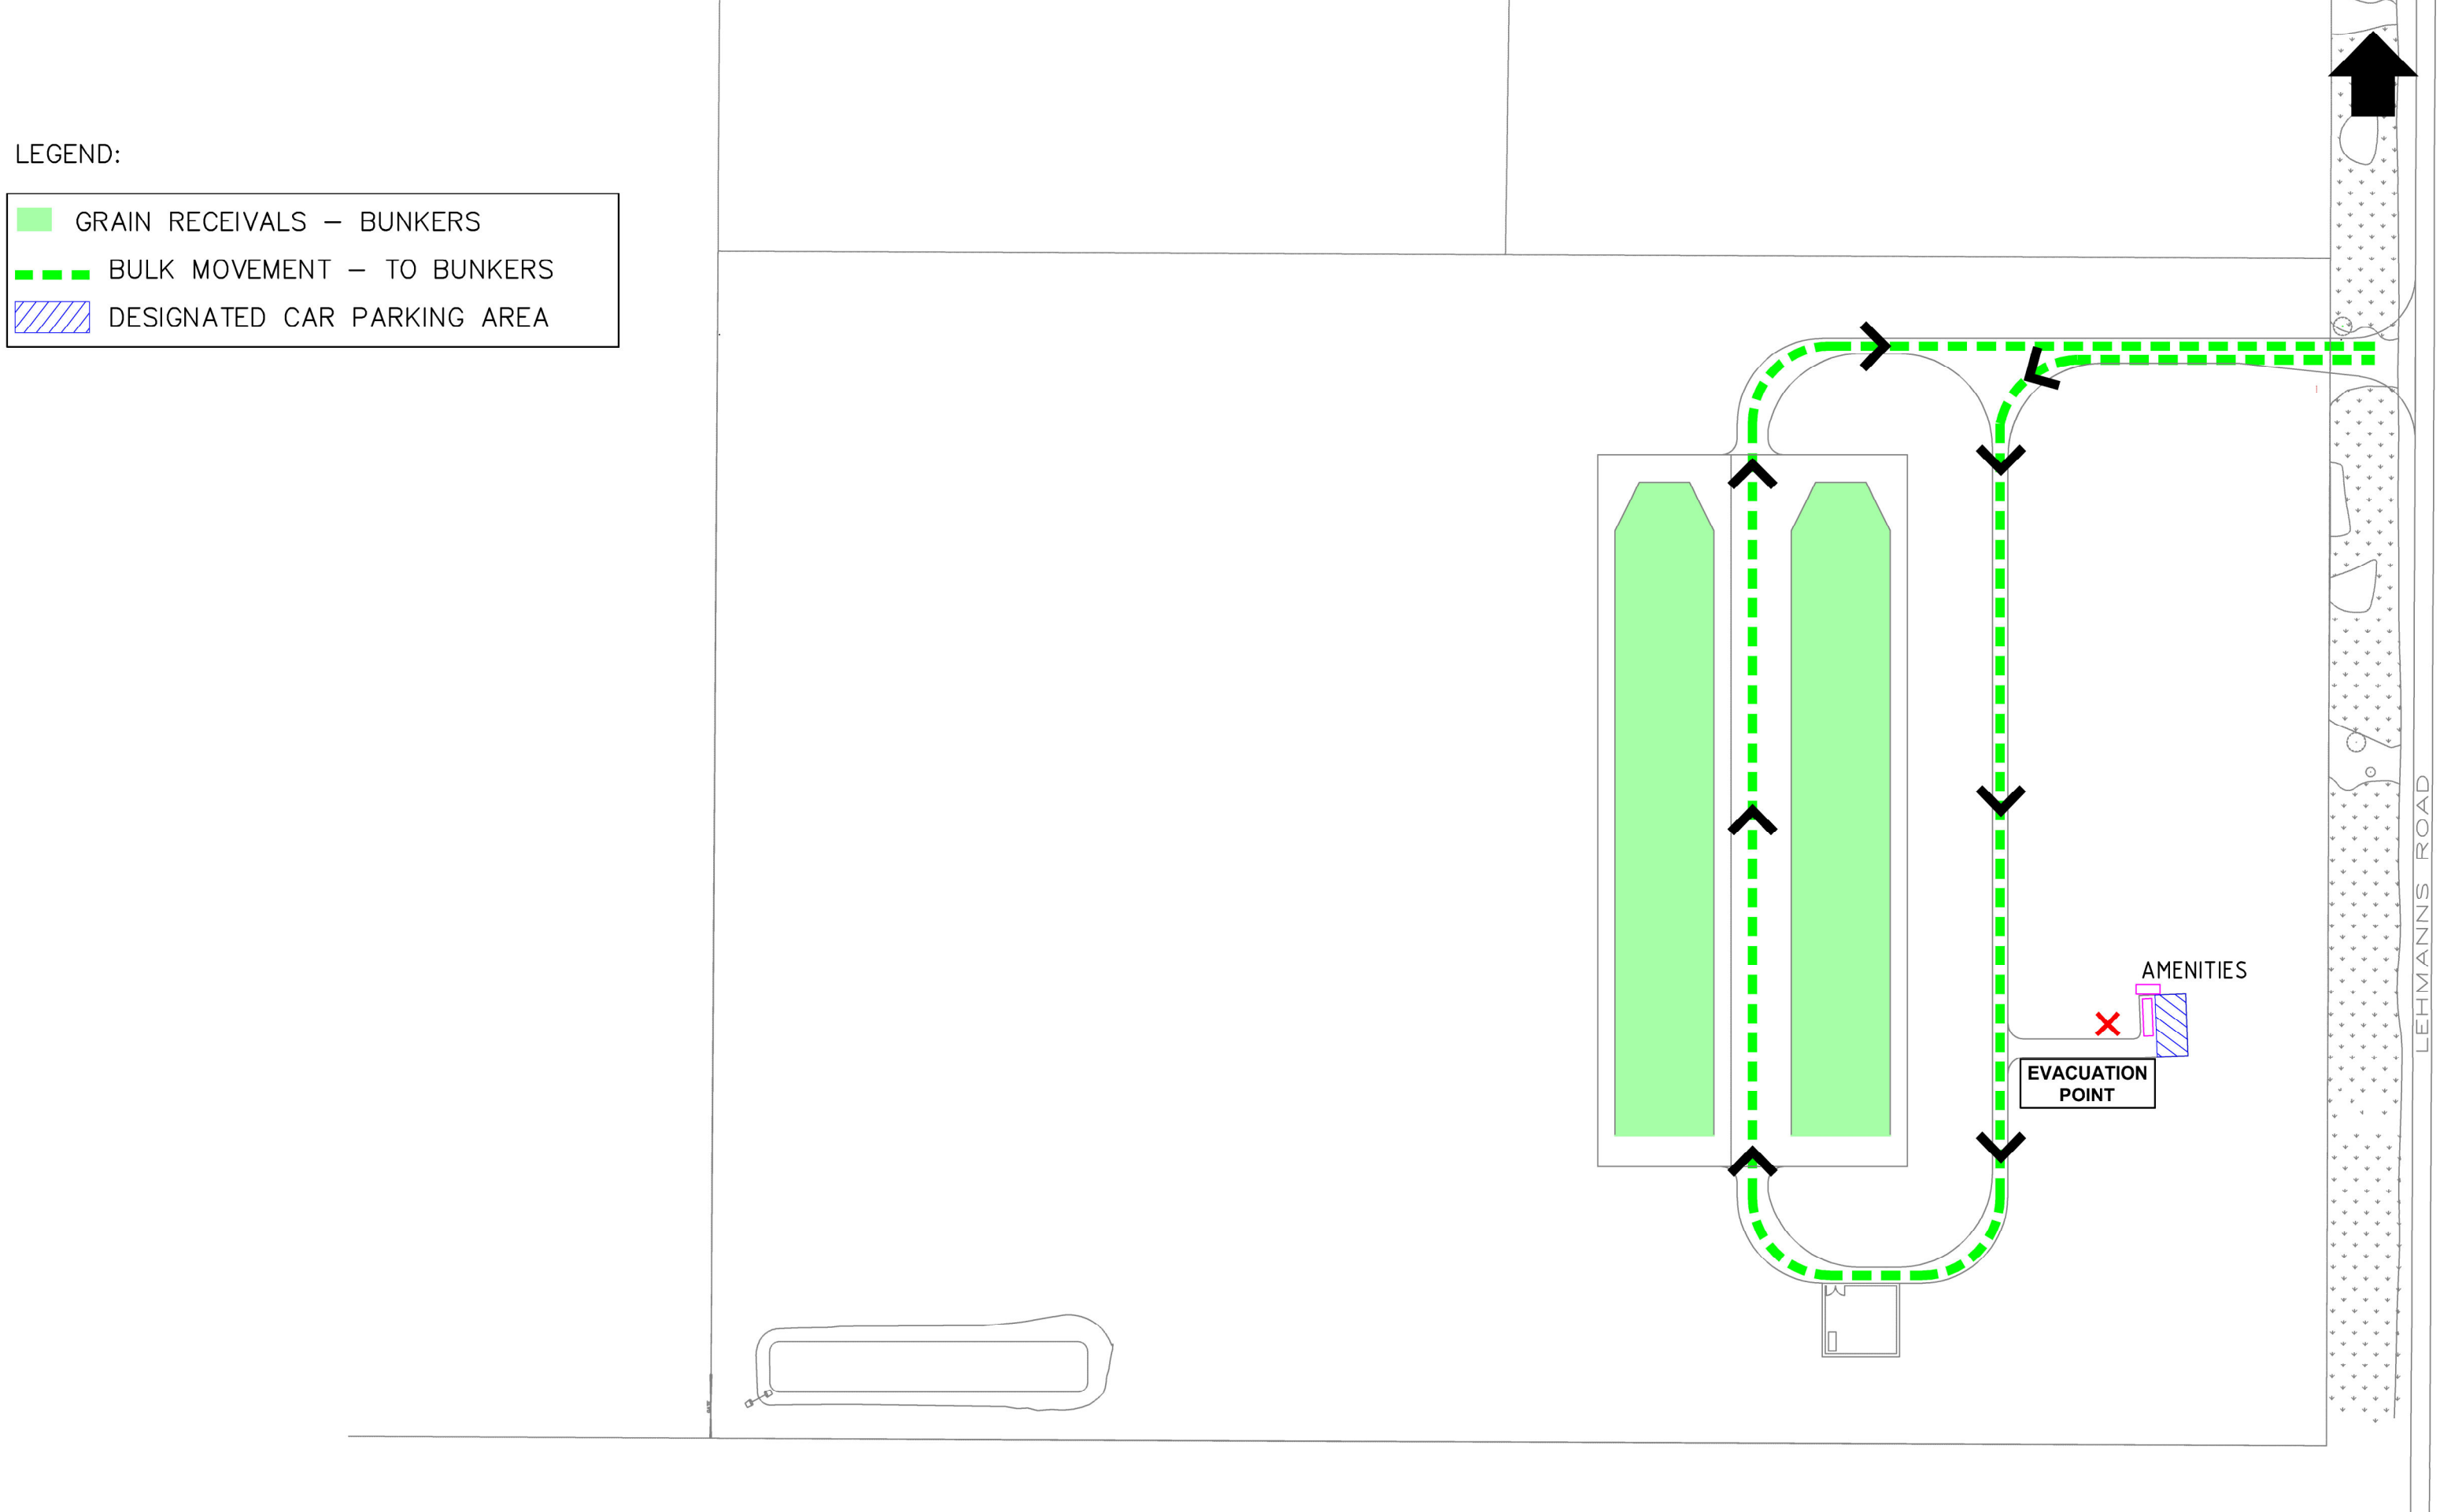

								COPYRIGHT		BUNGE COUNTRY STORAGE LAMEROO BUNKER SITE TRAFFIC MANAGEMENT PLAN
								THIS DRAWING SHALL NOT BE USED FOR MANUFACTURE.		
			C	GENERAL REVISION, UPDATE TITLE BLOCK	TMB		16/10/25	PROCUREMENT OR DE COPIED WITHOUT THE WRITTEN PERMISSION OF BUNGE.		DATE 19/05/11 DRN TMB PROJ APP
			B	UPDATE TITLE BLOCK	TMB		13.04.21			DRAWING No P-LAM-0004
			A	UPDATE TITLE BLOCK	TMB		31.08.17			ISSUE C
DRAWING TITLE	DWG. NO	ISSUE	REVISION	BY	AUTH	DATE				
REFERENCE DRAWINGS										