


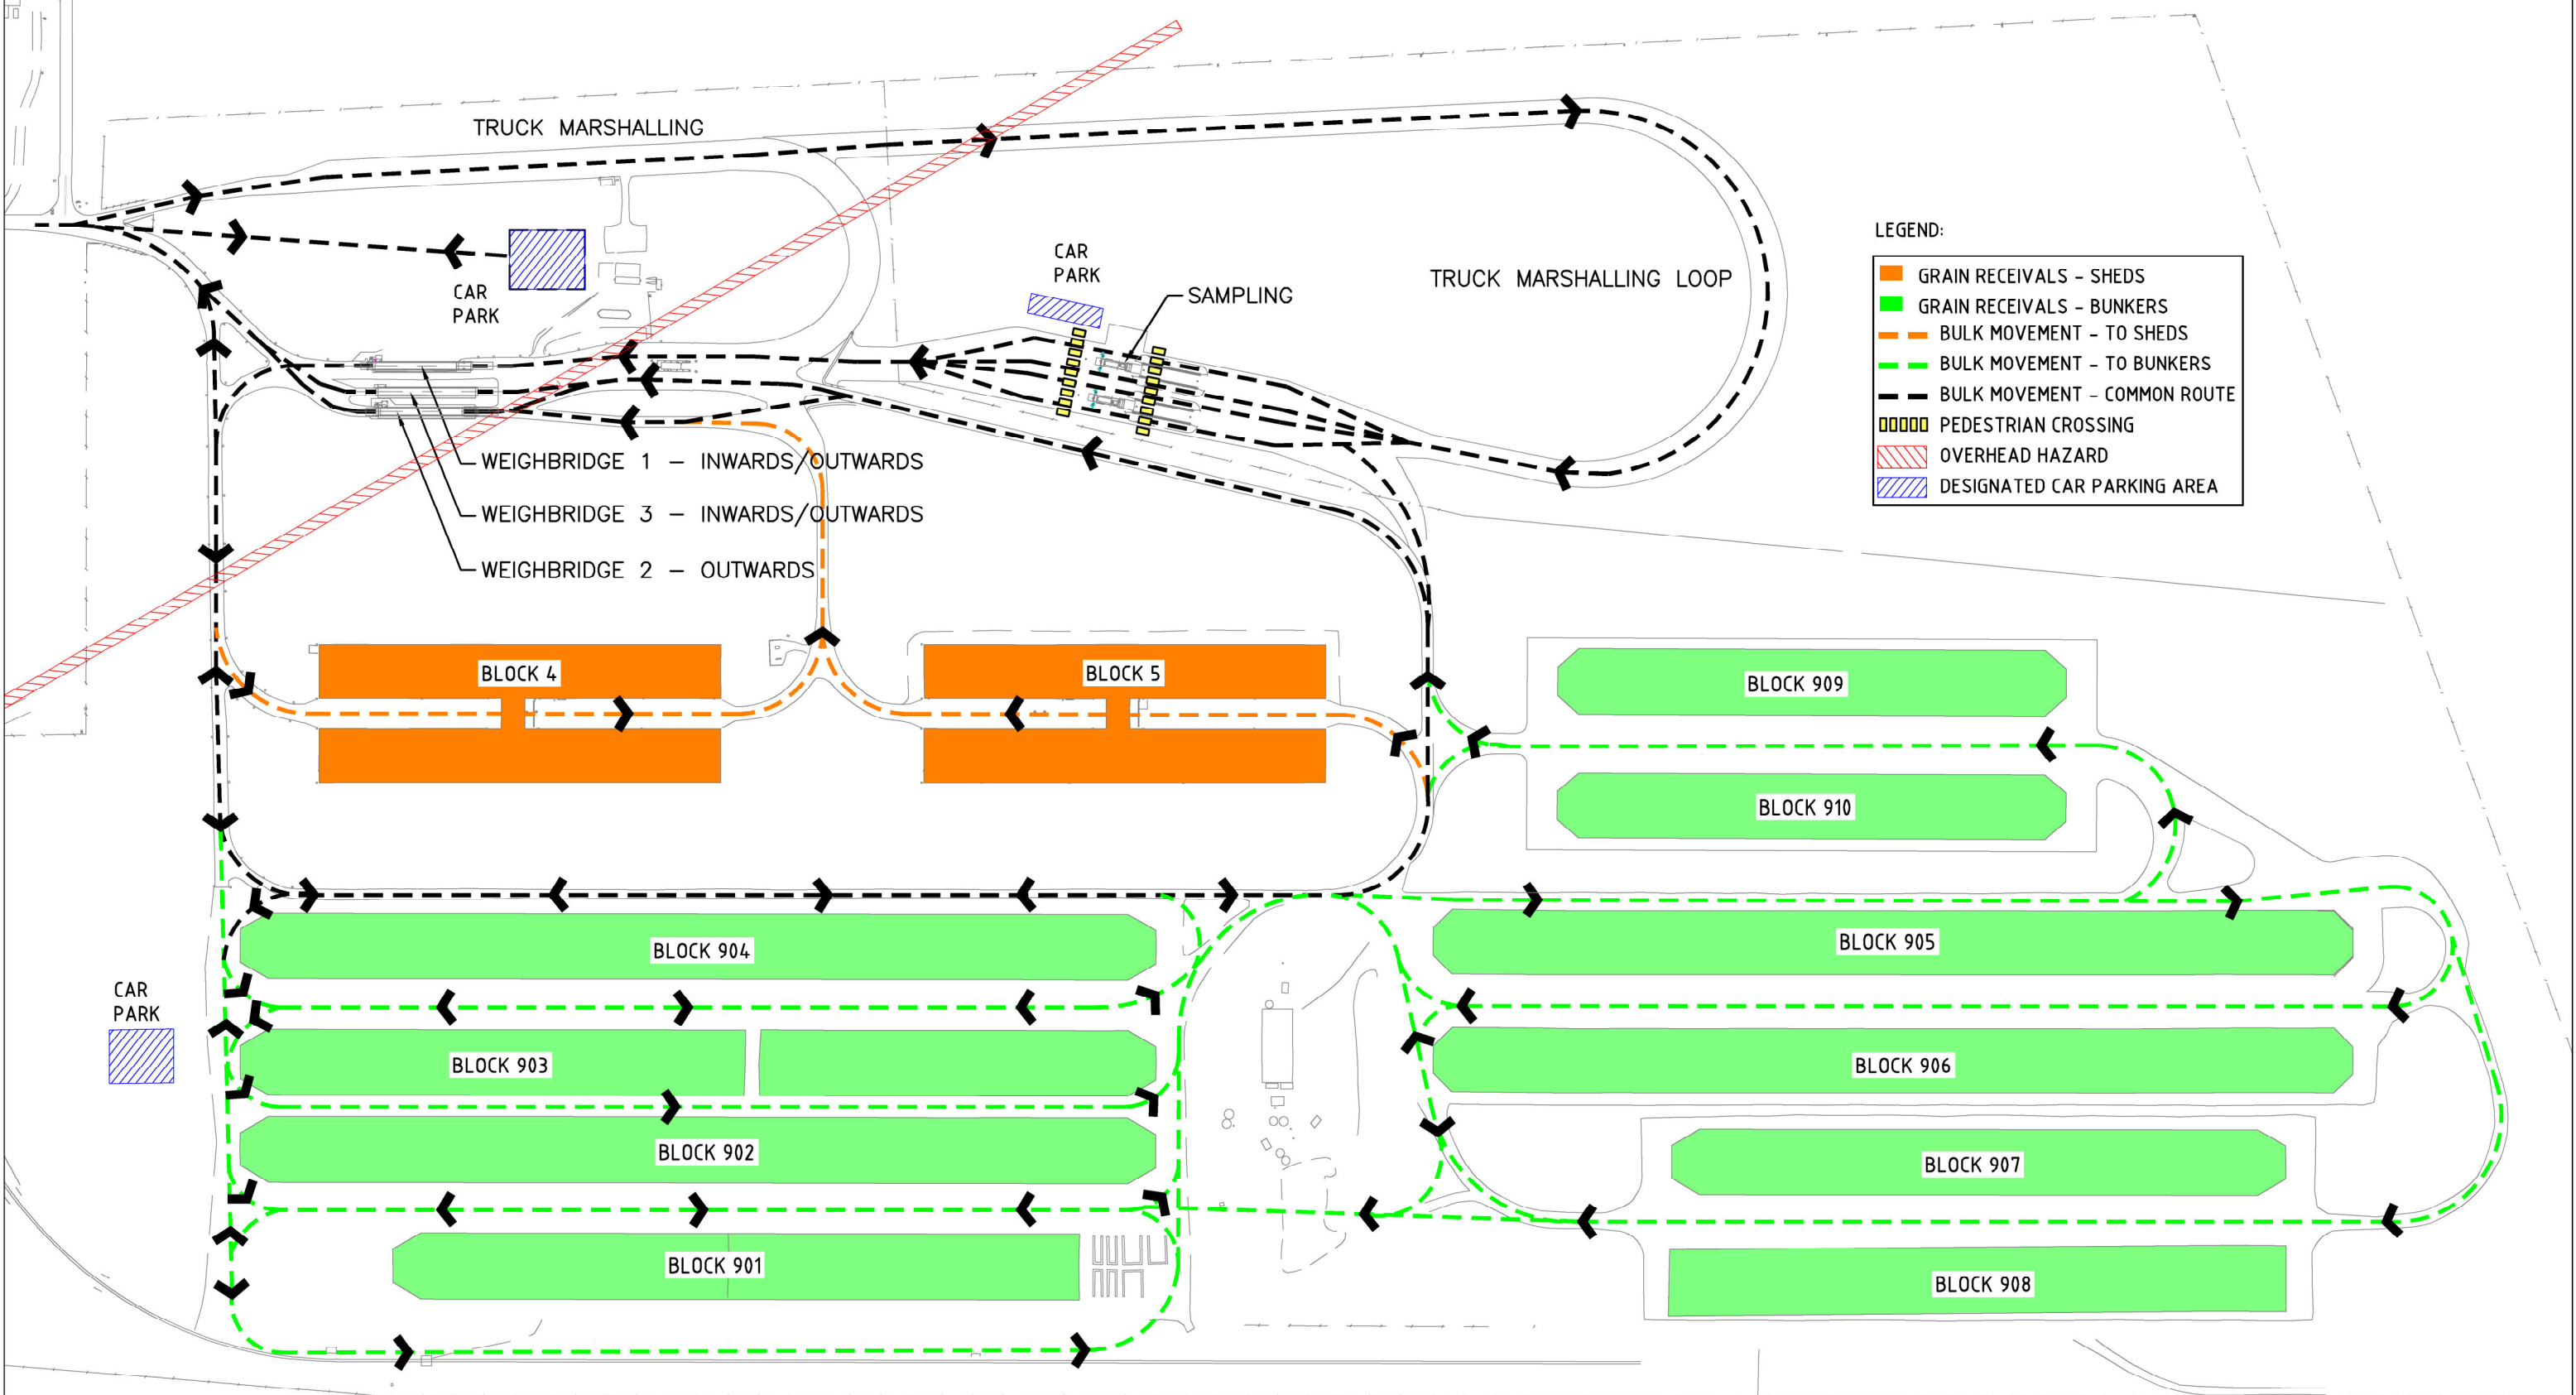

LEGEND:

- GRAIN RECEIVALS - SHEDS
- GRAIN RECEIVALS - BUNKERS
- BULK MOVEMENT - TO SHEDS
- BULK MOVEMENT - TO BUNKERS
- BULK MOVEMENT - COMMON ROUTE
- PEDESTRIAN CROSSING
- OVERHEAD HAZARD
- DESIGNATED CAR PARKING AREA

			G	ADDED TRUCK MARSHALLING, PEDESTRIAN CROSSINGS, UPDATE TITLE BLOCK	TMB		12/08/25	COPYRIGHT THIS DRAWING SHALL NOT BE USED FOR MANUFACTURE, PRODUCTION, PROCUREMENT OR BE COPIED WITHOUT THE WRITTEN PERMISSION OF BUNGE.	 PO Box 1169 Adelaide SA 5001 Phone: (08) 8304 5000 www.bunge.com.au	BUNGE COUNTRY STORAGE CUMMINS BUNKER SITE TRAFFIC MANAGEMENT PLAN							
			F	UPDATED CAR PARKING LOCATIONS	TMB		12/12/22			DATE	21/09/11	DRN	TMB	PROJ	APP	DRAWING No	ISSUE
			E	UPDATE TITLE BLOCK	TMB		15.04.21			P-CUM-0070							
			D	ADDED NEW WEIGHBRIDGE & SAMPLING. REVISED TRUCK PATHS	TMB		09.09.20										
			C	BUNKER 909 & 910 TRUCK PATH REVISED	TMB		30.10.19										
			B	NEW MARSHALLING YARD ADDED, UPDATED TITLE SHEET	TMB		16.11.15										
DRAWING TITLE		DWG. NO	ISSUE	REVISION			BY	AUTH	DATE								
REFERENCE DRAWINGS																	
BUNGE ENGINEERING & MAINTENANCE SERVICES - Ph: 8304 5000															A1		