


LEGEND:

- GRAIN RECEIVALS - VERTICAL STORAGE
- BULK MOVEMENT - TO VERTICAL STORAGE
- OVERHEAD HAZARDS

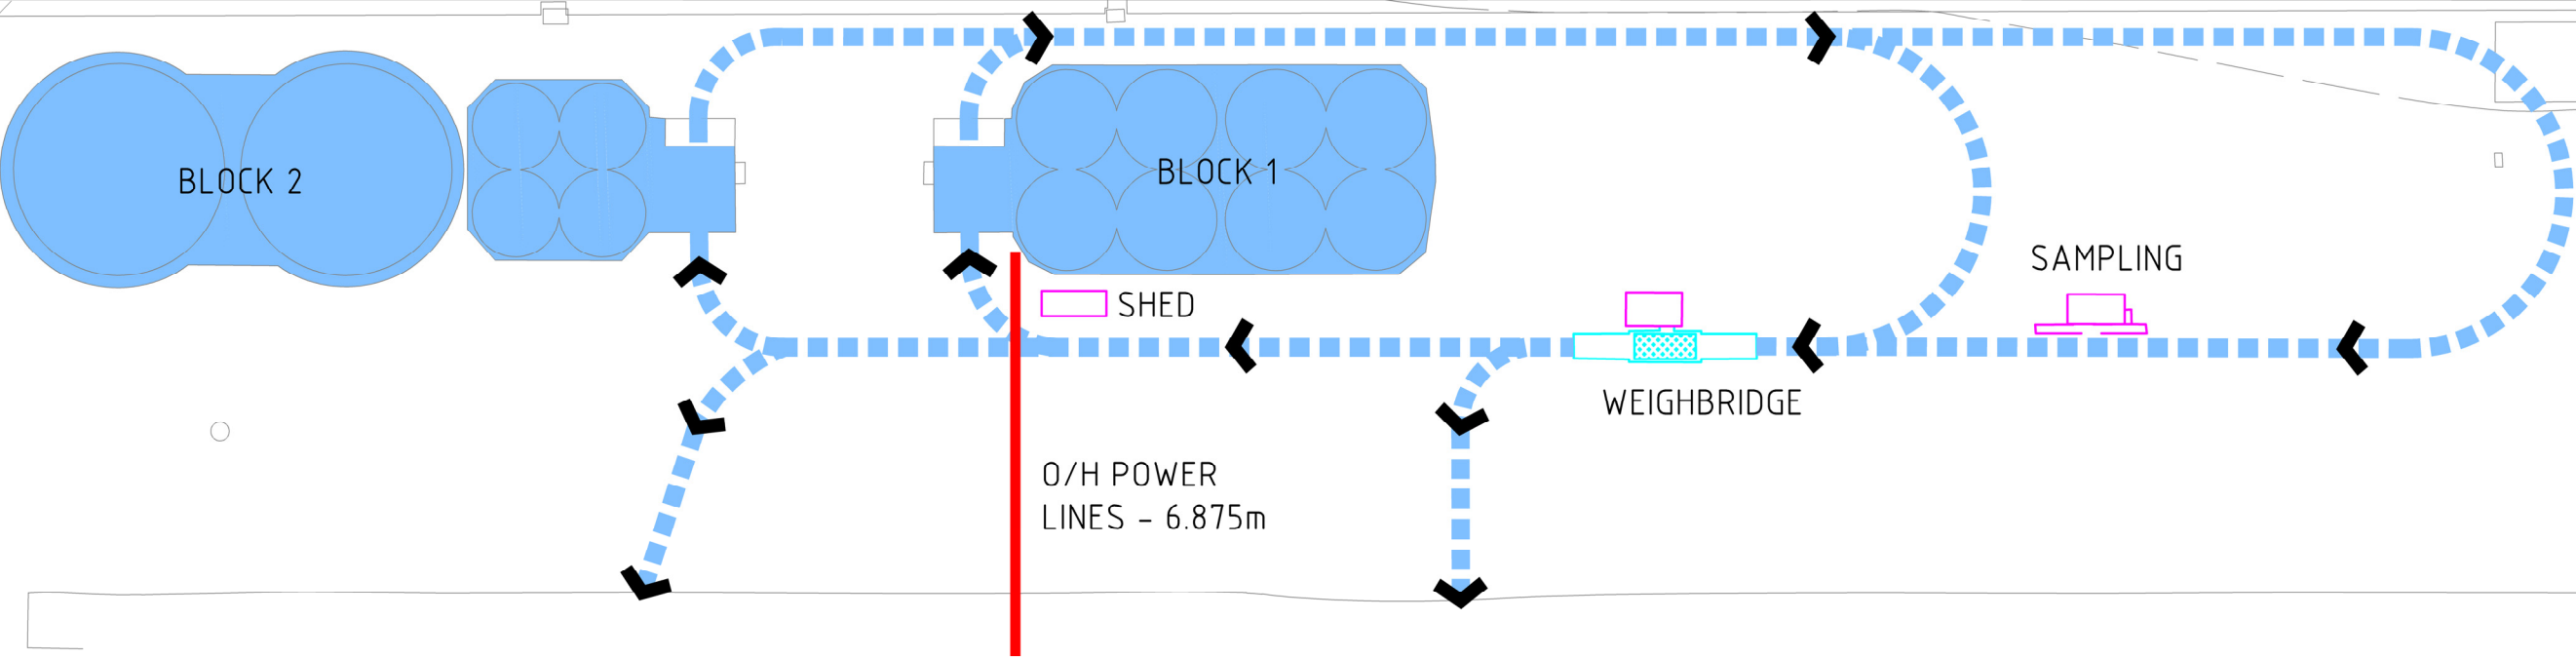

						E	UPDATE TITLE BLOCK				TMB		15.04.21	COPYRIGHT THIS DRAWING SHALL NOT BE USED FOR MANUFACTURE, PRODUCTION, PROCUREMENT OR BE COPIED WITHOUT THE WRITTEN PERMISSION OF VITERRA.	VITERRA THE AGRICULTURE NETWORK Level 1, 186 Greenhill Road Parkside SA 5063 Phone: (08) 8304 5000 www.viterra.com.au	VITERRA COUNTRY STORAGE DARKE PEAK SITE TRAFFIC MANAGEMENT PLAN				
					D	NEW ROADWAY ADDED				TMB		15.08.17								
					C	TITLE SHEET UPDATED				TMB		28.10.16								
					B	SECOND SITE EXIT & SHED ADJACENT TO BLOCK 1 ADDED				TMB		10.06.14								
					A	OVERHEAD HAZARDS ADDED				TMB		27.03.13								
DRAWING TITLE	DWG. NO	ISSUE	DRAWING TITLE	DWG. NO	ISSUE	ISSUE	REVISION	BY	AUTH	DATE				DATE 26.10.11 DRN TMB PROJ APP SCALE NTS JOB No			DRAWING No P-DAR-0006			
REFERENCE DRAWINGS			REFERENCE DRAWINGS									VITERRA MAINTENANCE & ENGINEERING SERVICES - Ph: 8304 5000			ISSUE E			B1		