


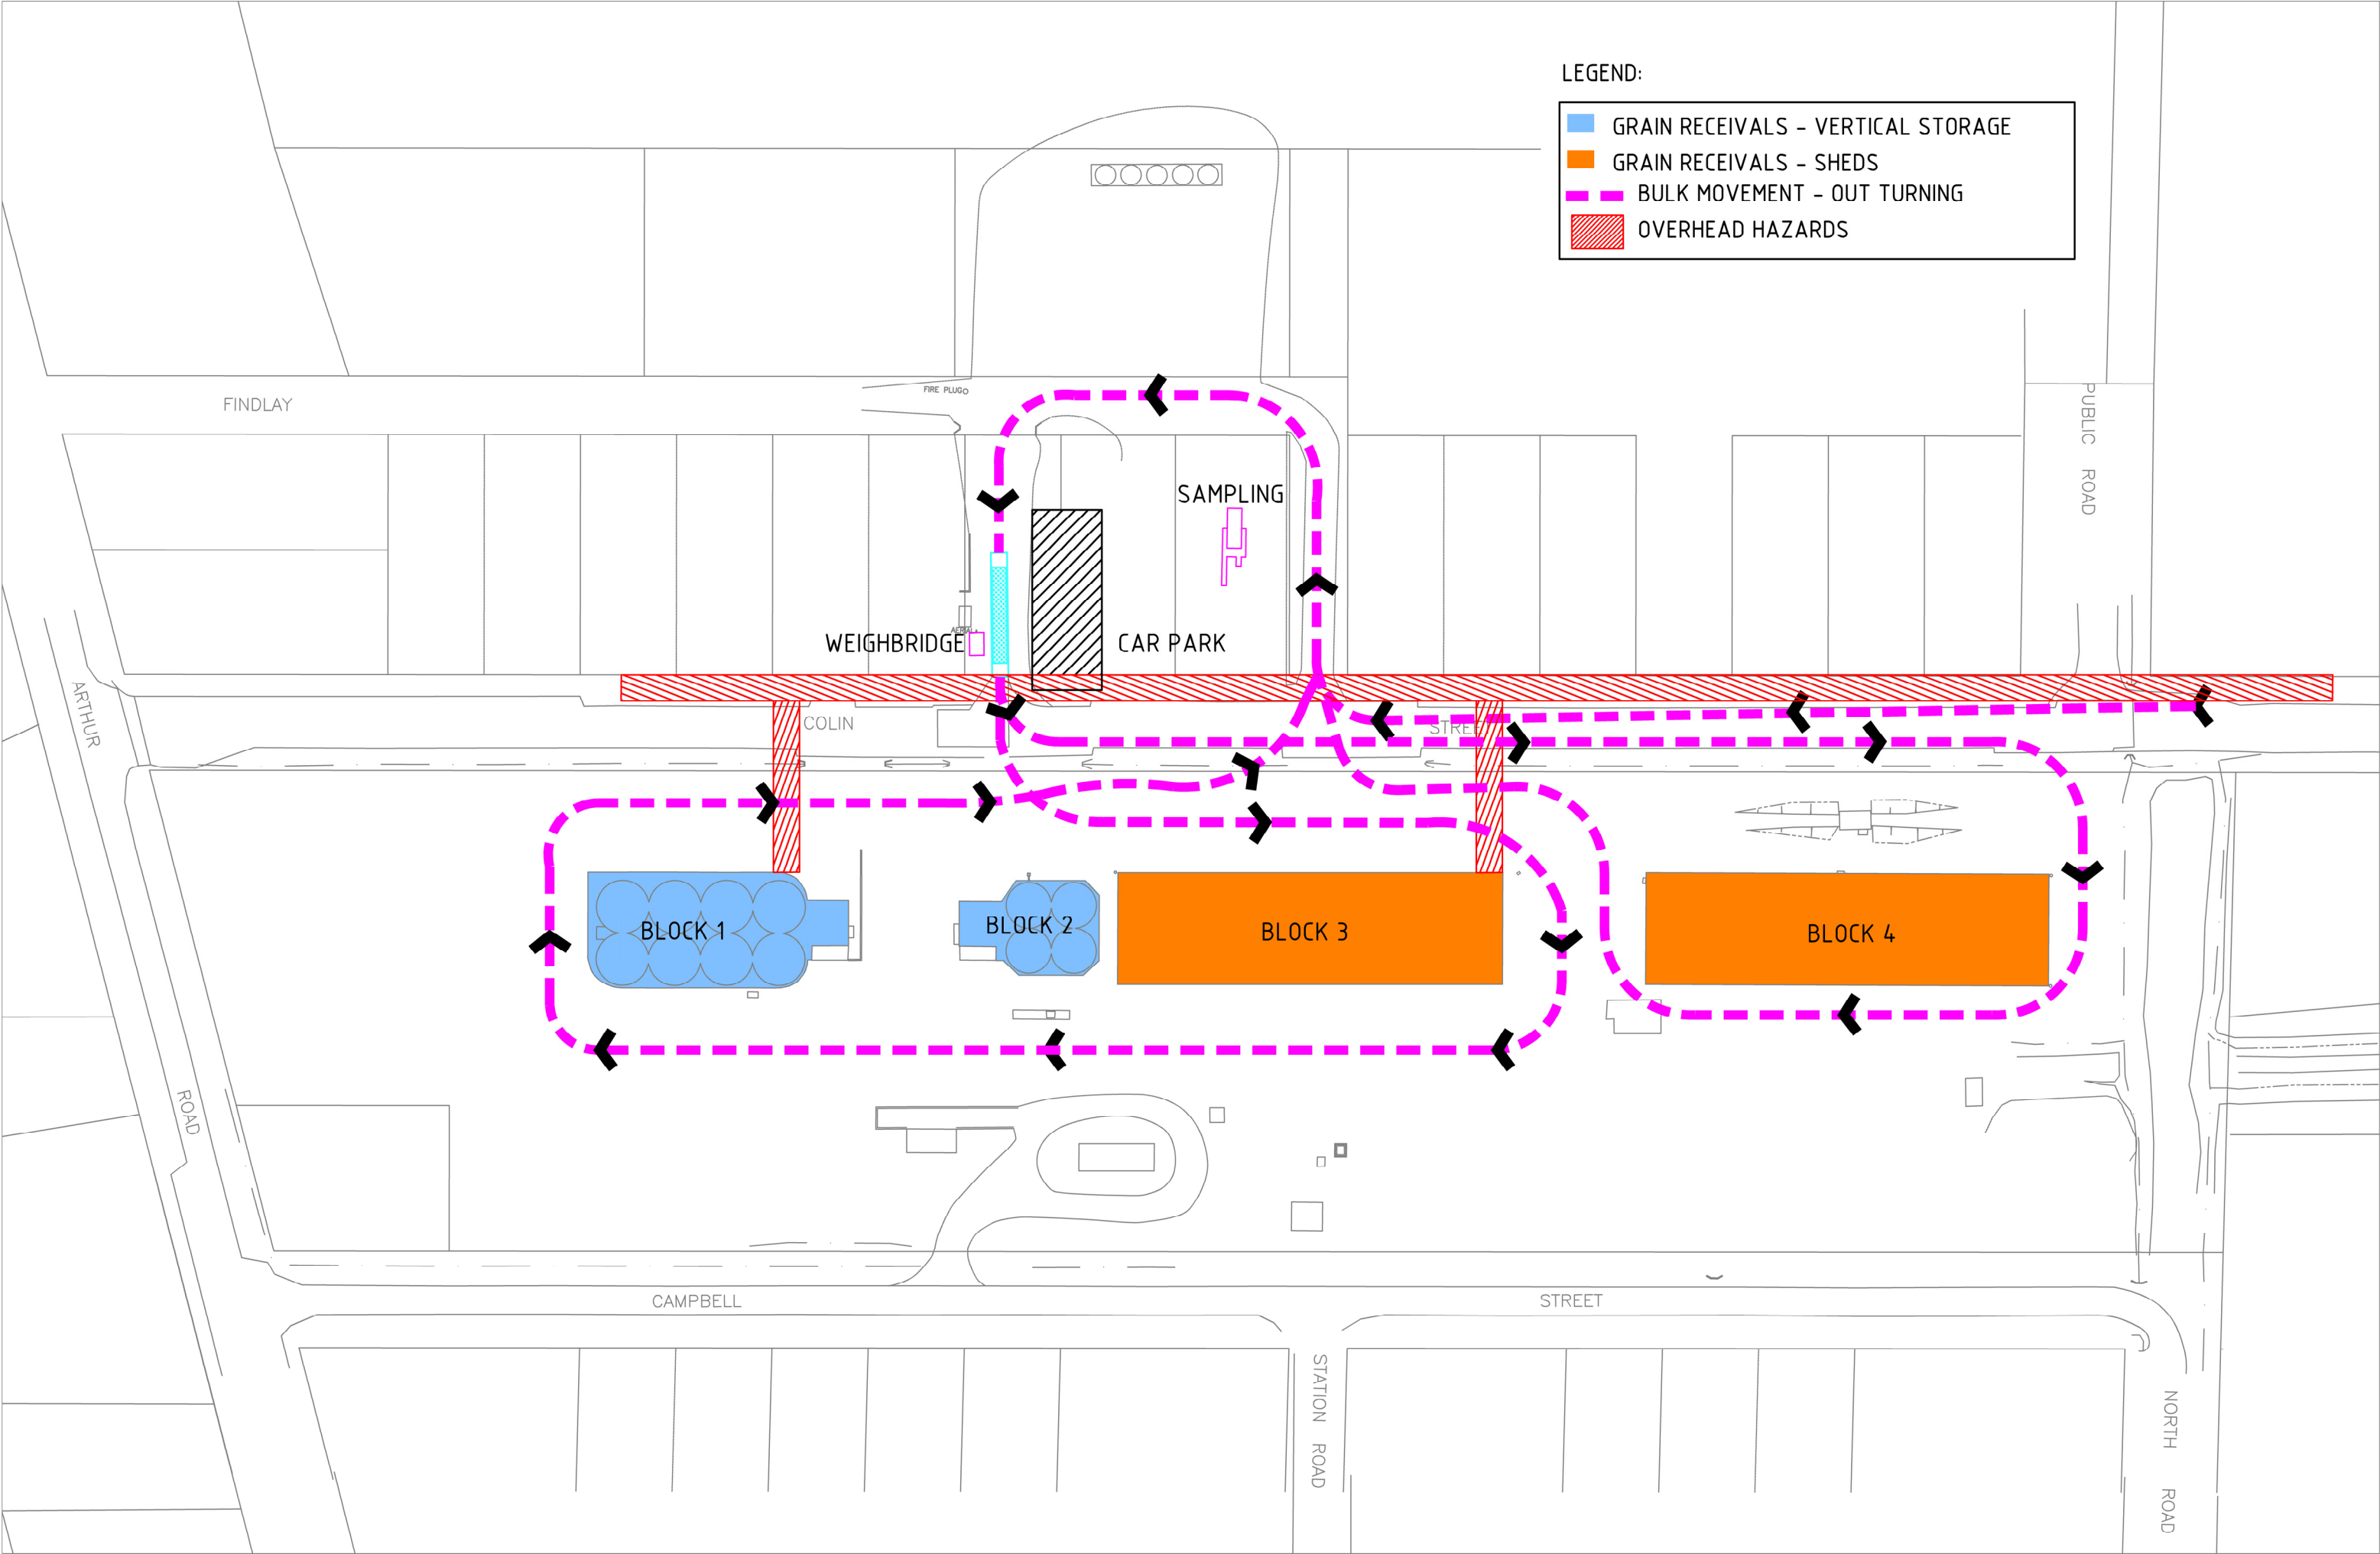

DRAWING TITLE			DWG. NO			ISSUE			DRAWING TITLE			DWG. NO			ISSUE			REFERENCE DRAWINGS			REFERENCE DRAWINGS			ISSUE			REVISION			BY			AUTH			DATE			TMB			12.04.21			TMB			30.08.17			COPYRIGHT			THIS DRAWING SHALL NOT BE USED FOR MANUFACTURE, PRODUCTION, PROCUREMENT OR BE COPIED WITHOUT THE WRITTEN PERMISSION OF VITERRA.			VITERRA THE AGRICULTURE NETWORK			Level 1, 186 Greenhill Road Parkside SA 5063 Phone: (08) 8304 5000 www.viterra.com.au			VITERRA COUNTRY STORAGE BOOLEROO CENTRE SILO SITE TRAFFIC MANAGEMENT PLAN – OUT TURNING			DATE 16.06.14 DRN TMB PROJ APP			SCALE NTS JOB No			DRAWING No P-B00-0006			VITERRA MAINTENANCE & ENGINEERING SERVICES - Ph: 8304 5000			ISSUE B			B1		
---------------	--	--	---------	--	--	-------	--	--	---------------	--	--	---------	--	--	-------	--	--	--------------------	--	--	--------------------	--	--	-------	--	--	----------	--	--	----	--	--	------	--	--	------	--	--	-----	--	--	----------	--	--	-----	--	--	----------	--	--	-----------	--	--	---	--	--	---------------------------------	--	--	---	--	--	---	--	--	--------------------------------	--	--	------------------	--	--	-----------------------	--	--	--	--	--	---------	--	--	----	--	--