


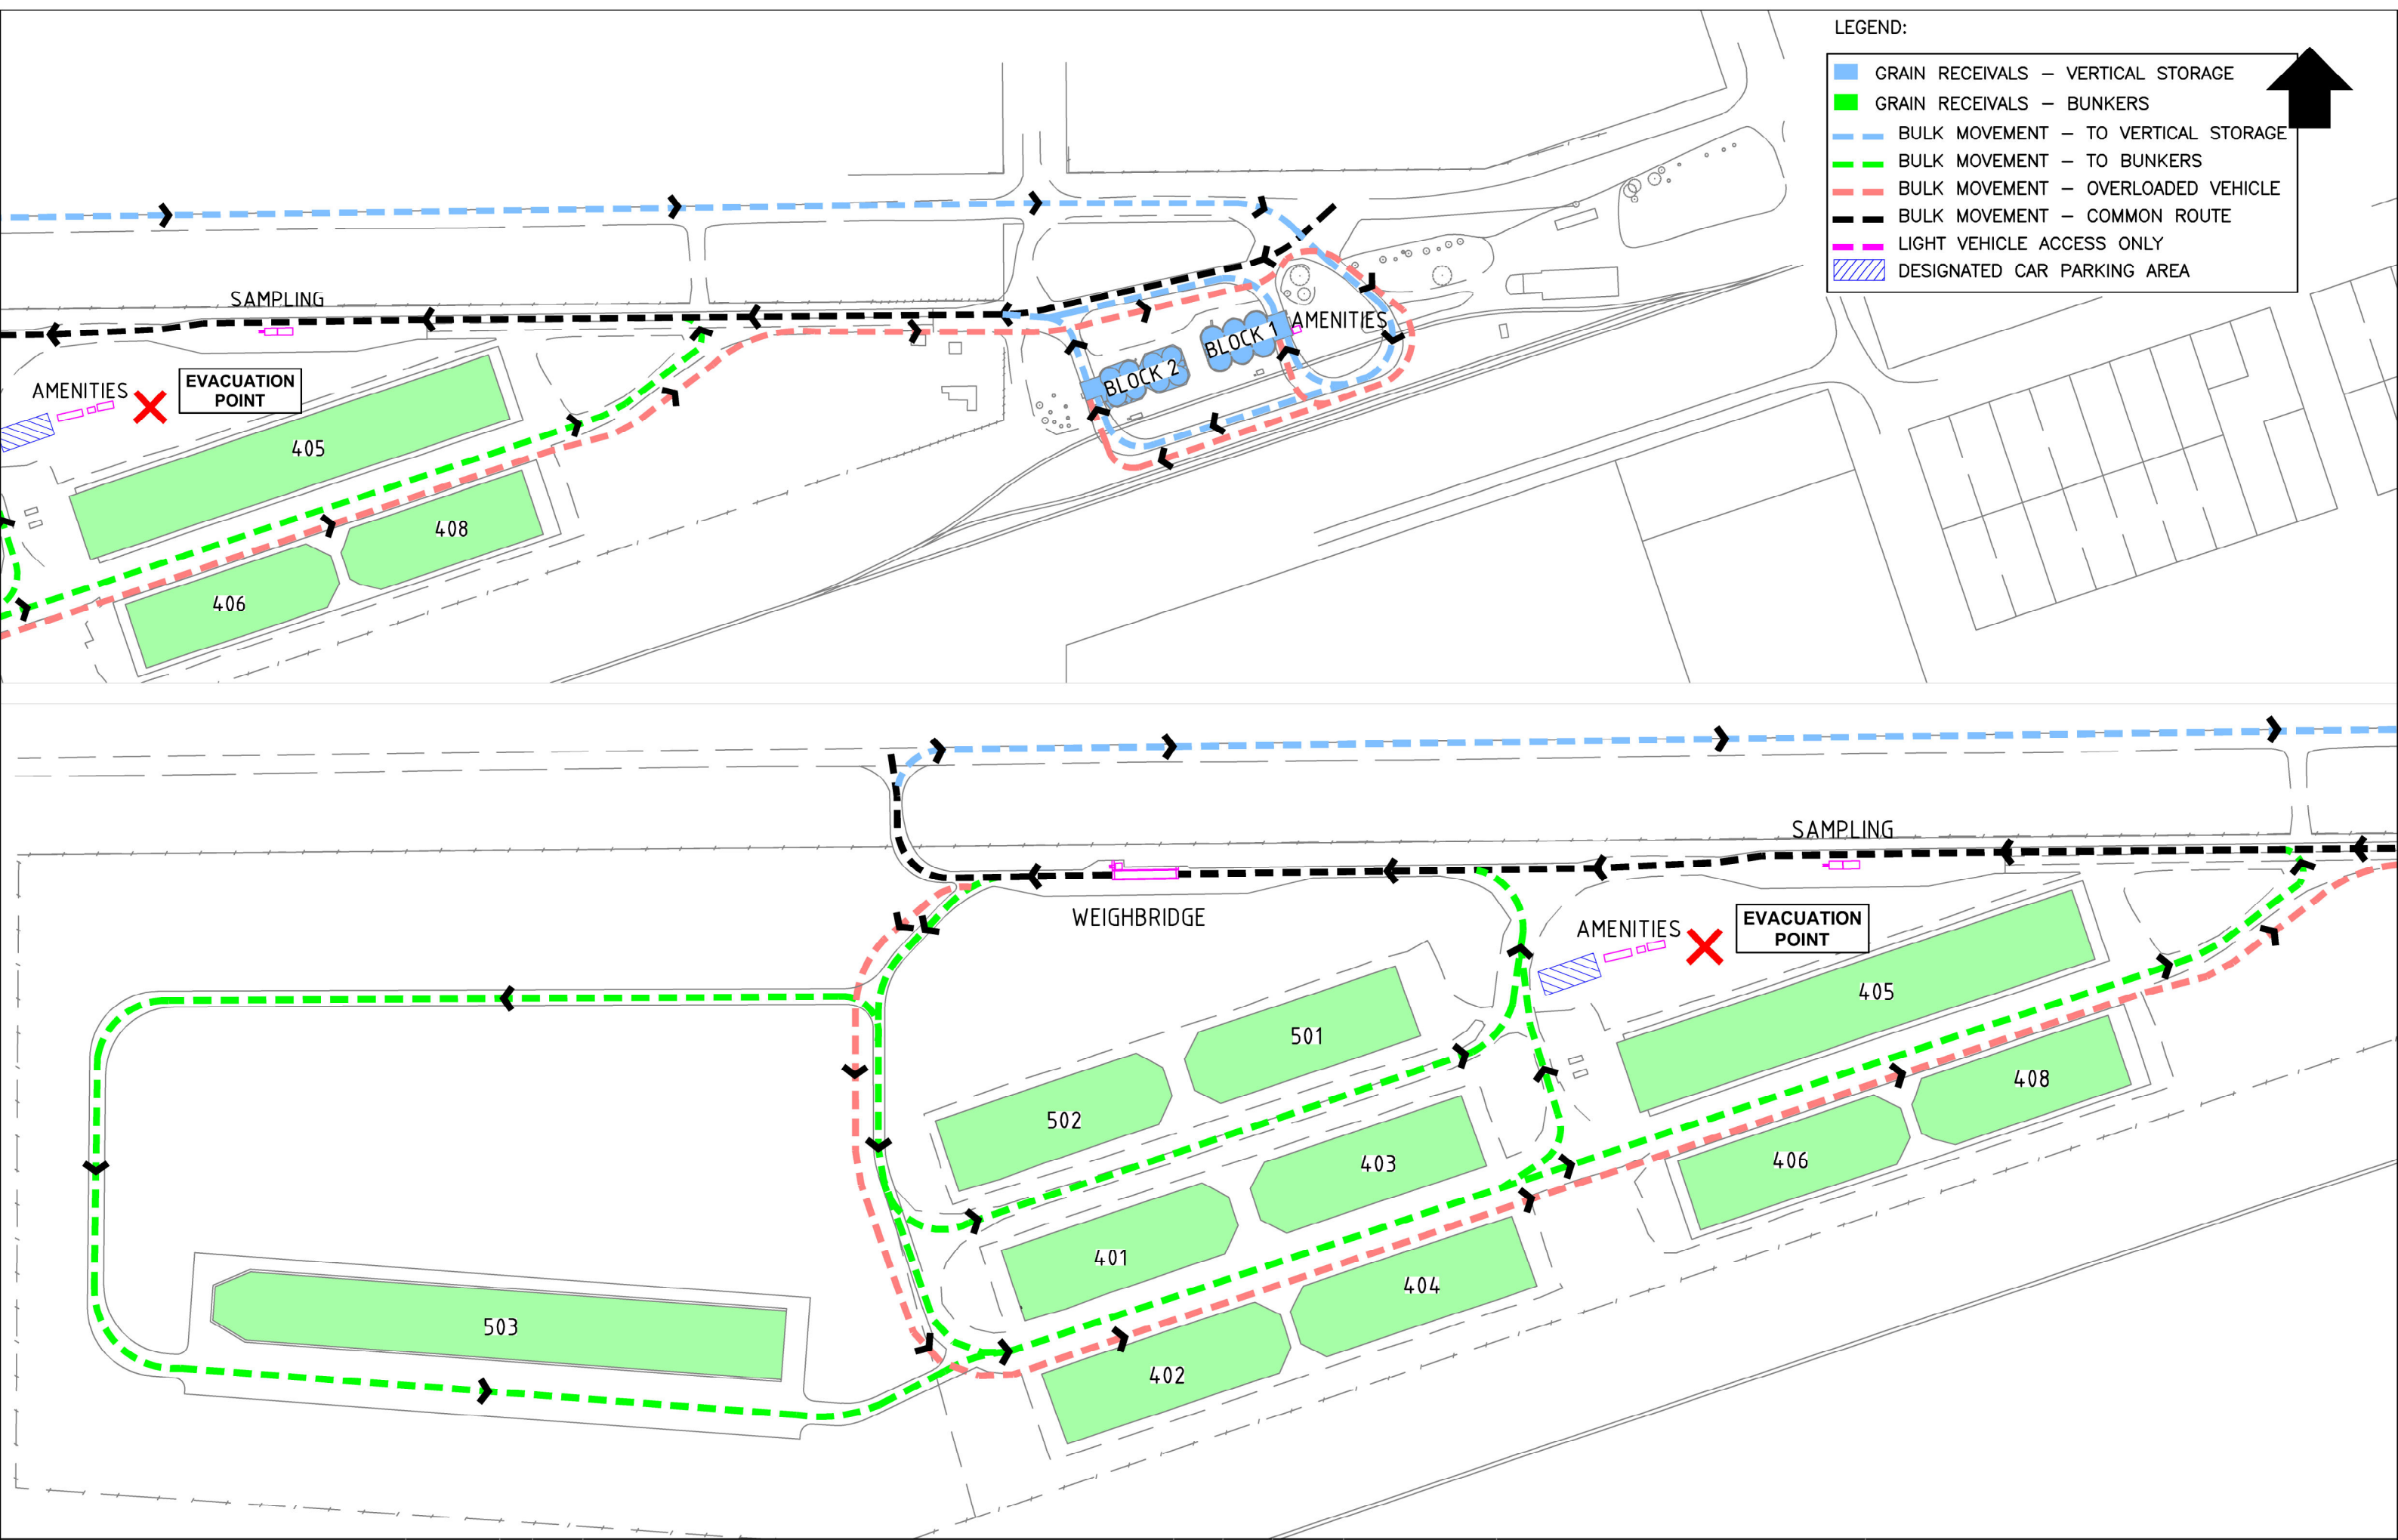

			J	GENERAL REVISION, UPDATED TITLE SHEET	TMB		15/10/25	COPYRIGHT THIS DRAWING SHALL NOT BE USED FOR MANUFACTURE, PRODUCTION, PROCUREMENT OR BE COPIED WITHOUT THE WRITTEN PERMISSION OF BUNGE.	 PO Box 1169 Adelaide SA 5001 Phone: (08) 8304 5000 www.bunge.com.au	BUNGE COUNTRY STORAGE PINNAROO SITE TRAFFIC MANAGEMENT PLAN					
			I	UPDATED CAR PARKING LOCATIONS	TMB		12/12/22			DATE	26/05/11	DRN TMB	PROJ APP	DRAWING No	ISSUE
			H	UPDATED TEMPORARY ACCOMMODATION LOCATION & ACCESS	TMB		19/10/21			SCALE	NTS	JOB No	P-PNR-0013		J
			G	ADDED TEMPORARY ACCOMMODATION	TMB		19/10/21			BUNGE ENGINEERING & MAINTENANCE SERVICES - Ph: 8304 5000					
			F	UPDATE TITLE BLOCK	TMB		13.04.21								
			E	REVISED OVERLOADED TRUCK PATH	TMB		20.10.20								
DRAWING TITLE		DWG. NO	ISSUE	REVISION			BY	AUTH	DATE						
REFERENCE DRAWINGS															