


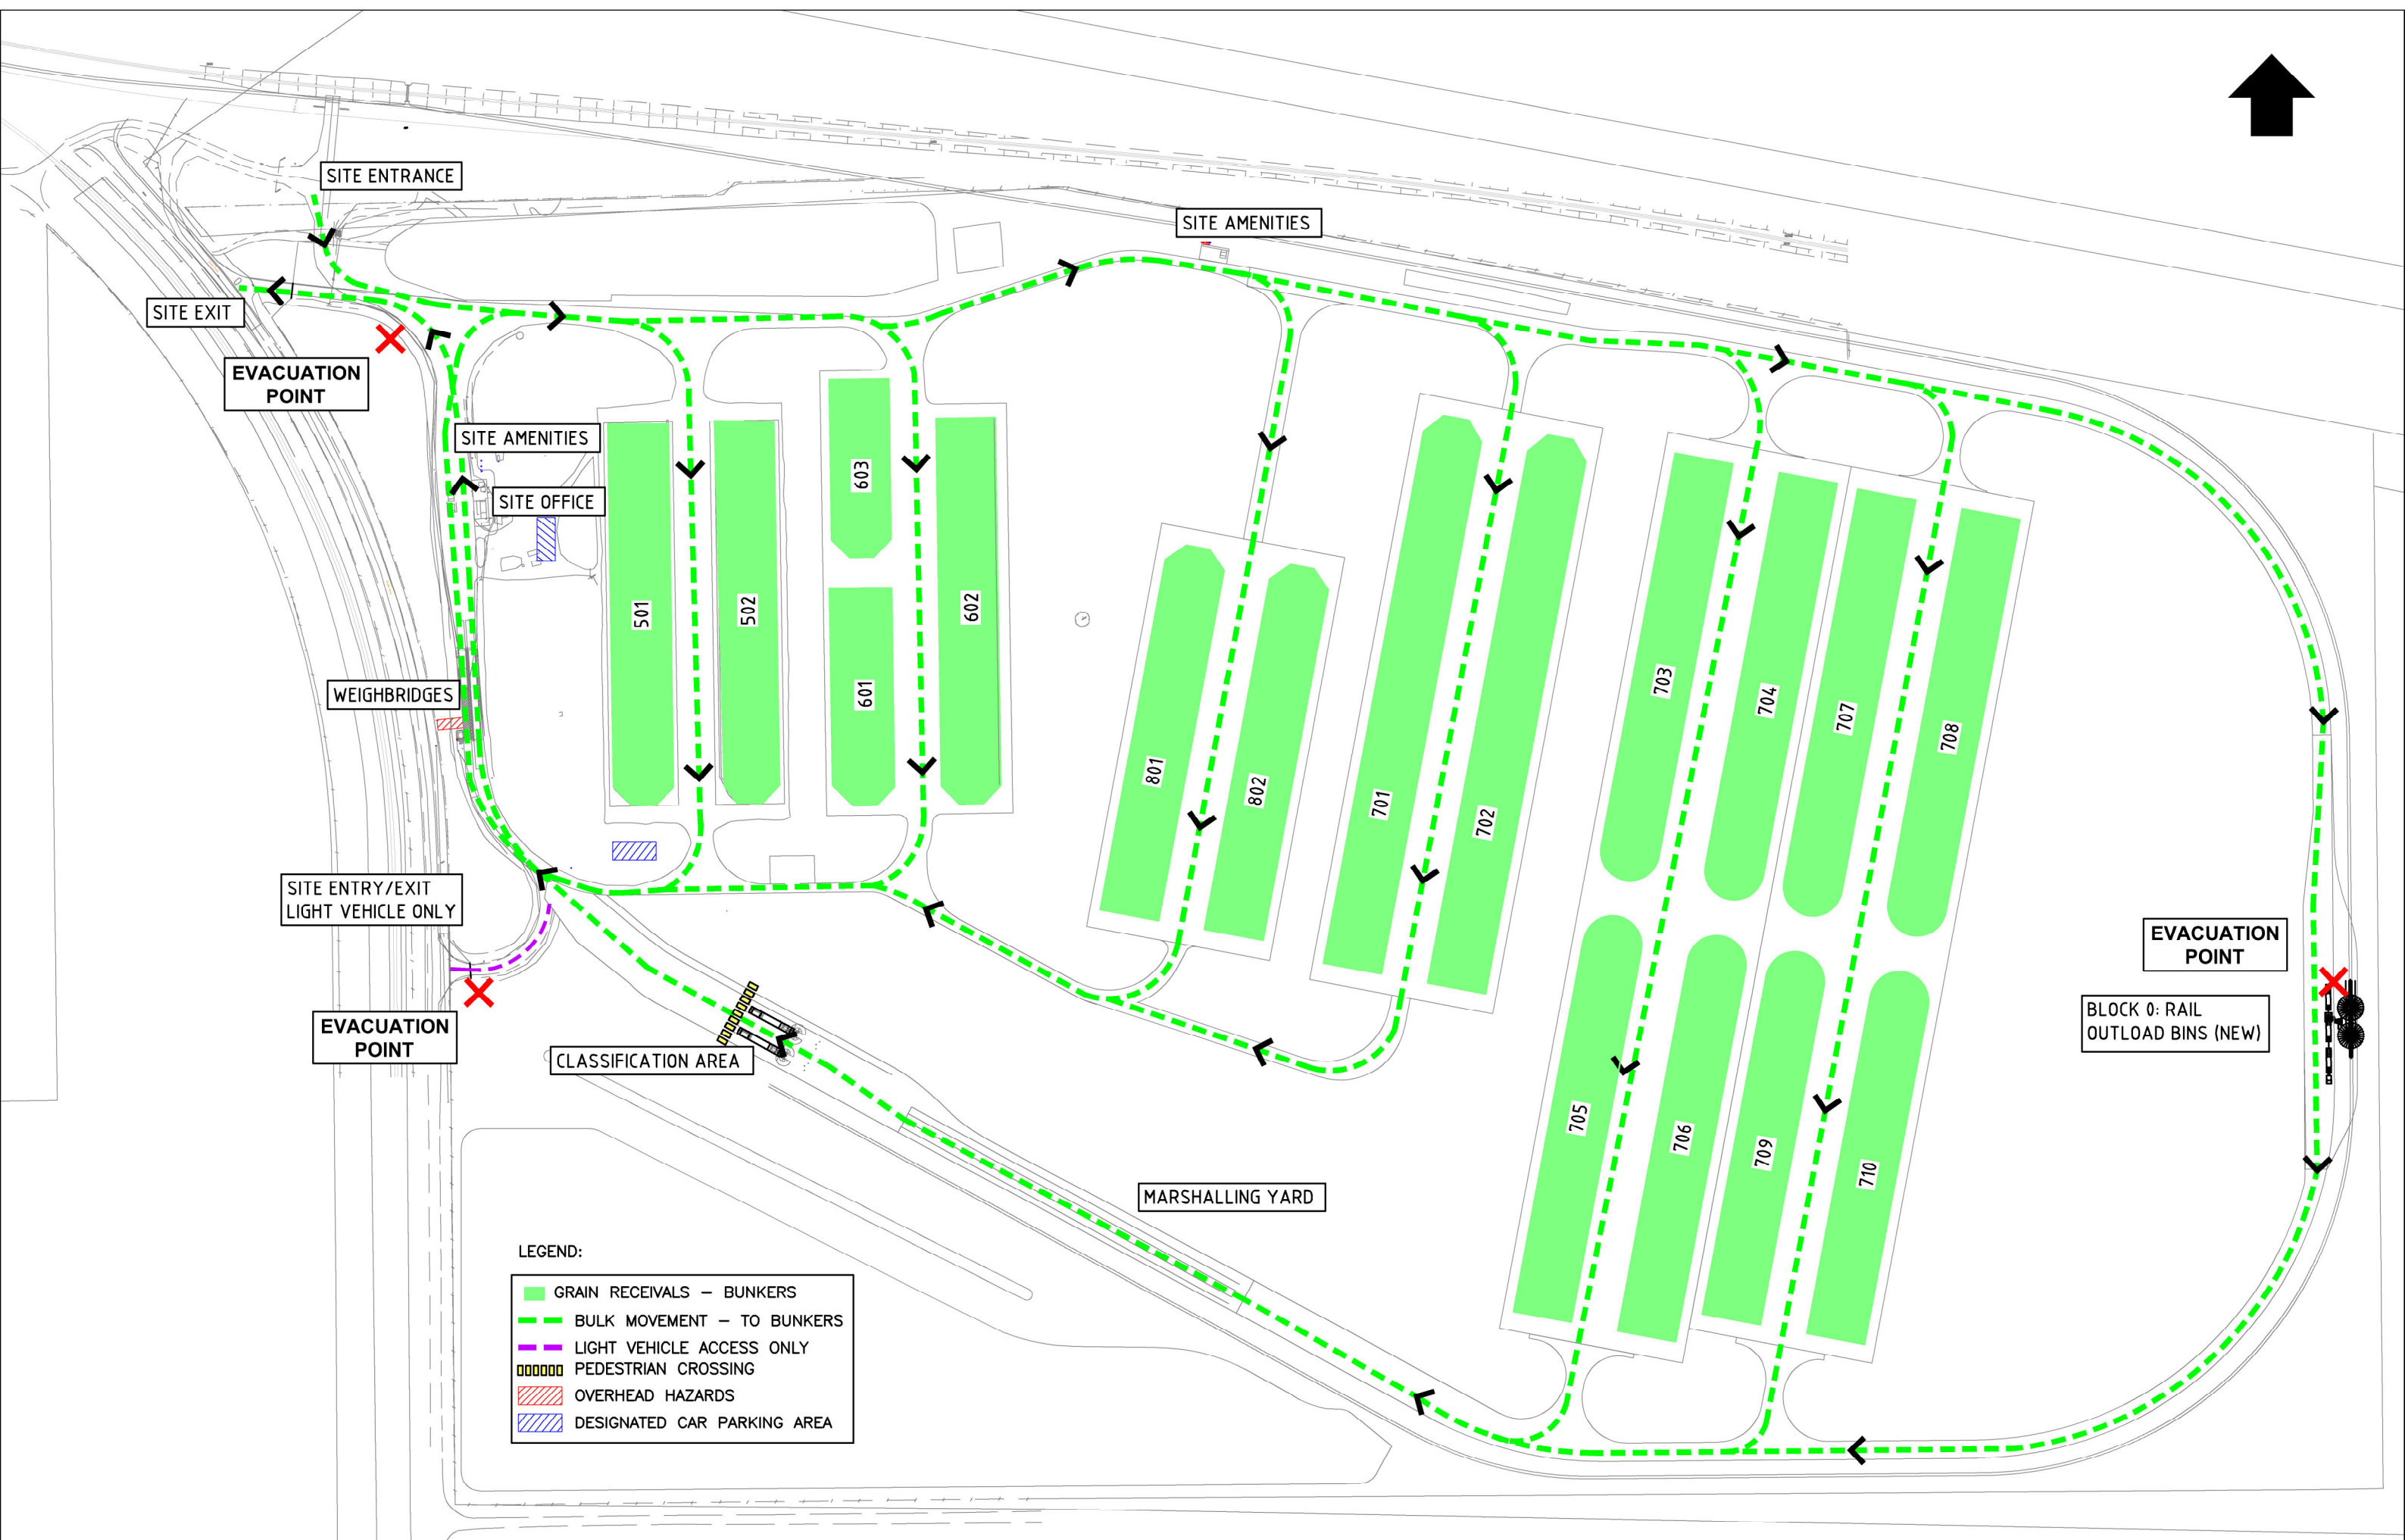

			H	TITLE SHEET UPDATED	TMB		07/10/25	COPYRIGHT THIS DRAWING SHALL NOT BE USED FOR MANUFACTURE, PRODUCTION, PROCUREMENT OR BE COPIED WITHOUT THE WRITTEN PERMISSION OF BUNGE.	 PO Box 1169 Adelaide SA 5001 Phone: (08) 8304 5000 www.bunge.com.au	BUNGE COUNTRY STORAGE WOLSELEY BUNKER SITE TRAFFIC MANAGEMENT PLAN		
			G	ADDED EVACUATION POINT	TMB		13/11/24					
			F	UPDATED CAR PARKING LOCATIONS	TMB		12/12/22					
			E	ADDED TEMPORARY ACCOMMODATION & ACCESS PATH	TMB		19/10/21					
			D	UPDATE TITLE BLOCK	TMB		13.04.21					
			C	2016 BUNKERS ADDED	TMB		27.03.17					
-		-	-									
DRAWING TITLE			DWG. NO		ISSUE							
REFERENCE DRAWINGS			ISSUE		REVISION		BY		AUTH		DATE	

DATE	19/05/11	DRN TMB	PRJ APP	DRAWING No	ISSUE
SCALE	NTS	JOB No		P-WOL-0017	H
BUNGE ENGINEERING & MAINTENANCE SERVICES - Ph: 8304 5000					A1