


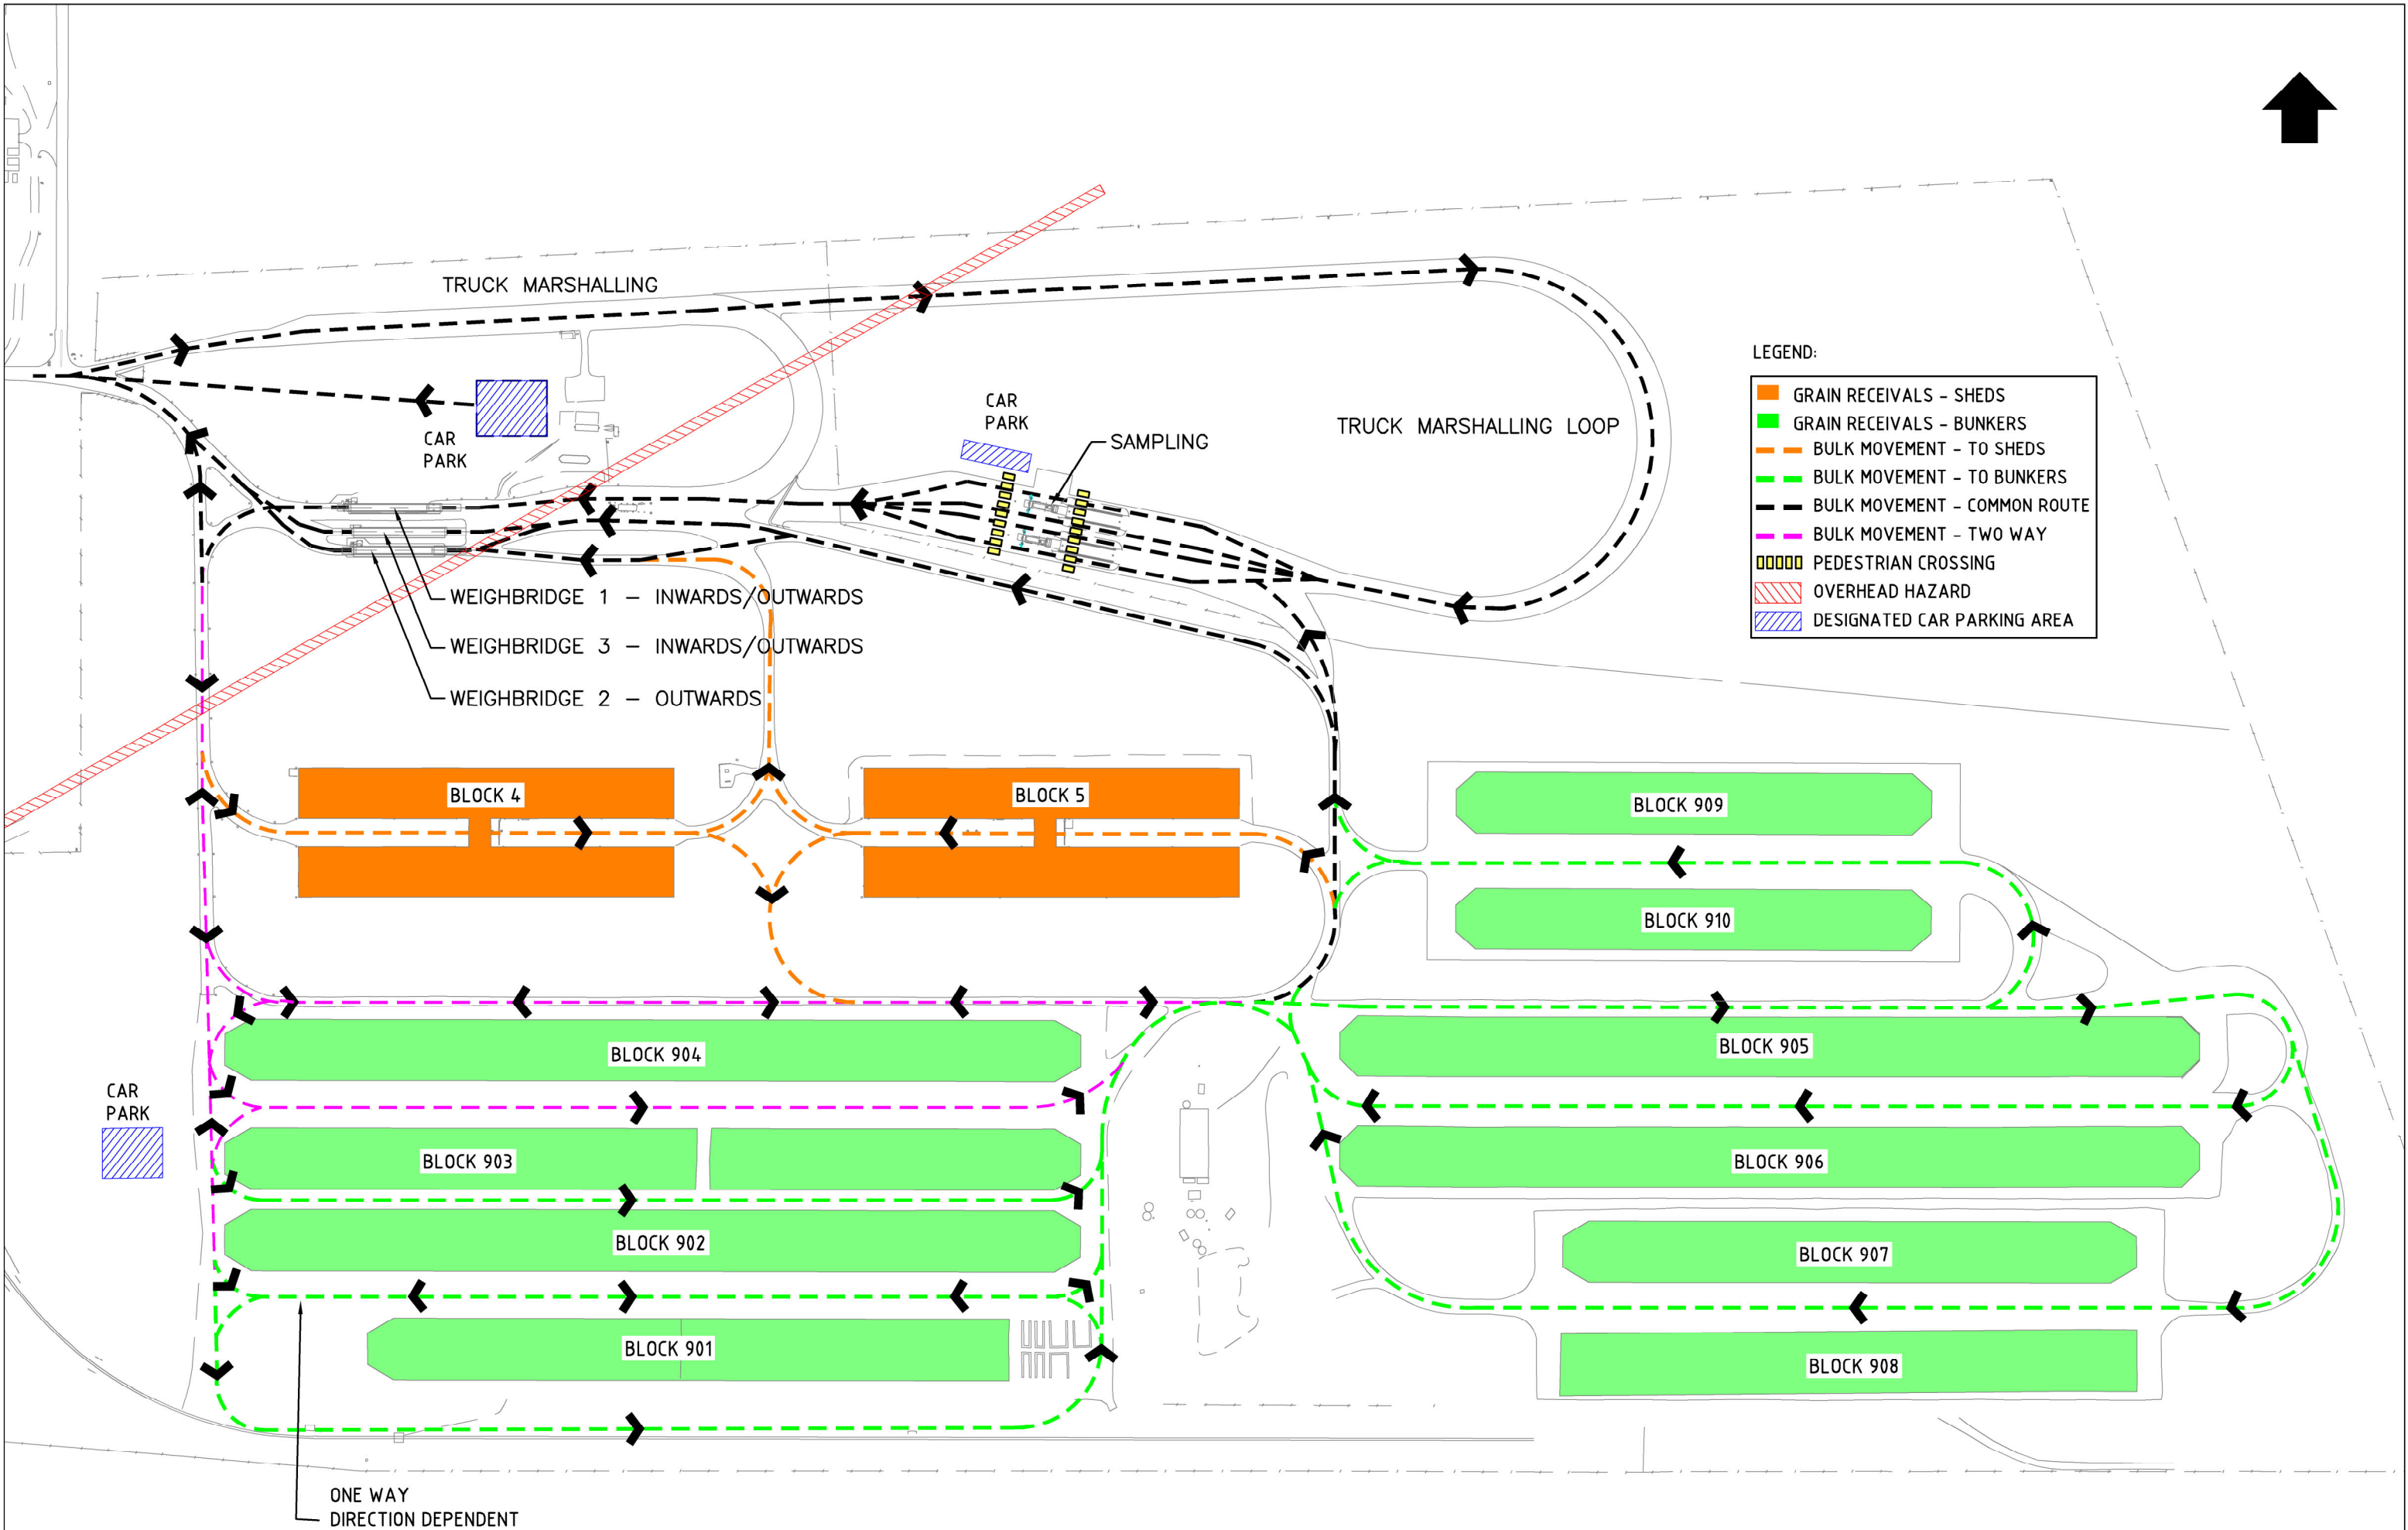

DRAWING TITLE		DWG. NO.	ISSUE	REVISION	BY	AUTH	DATE	COPYRIGHT		BUNGE		BUNGE COUNTRY STORAGE CUMMINS BUNKER SITE TRAFFIC MANAGEMENT PLAN – OUT TURNING	
REFERENCE DRAWINGS								THIS DRAWING SHALL NOT BE USED FOR MANUFACTURE, PRODUCTION, PROCUREMENT OR BE COPIED WITHOUT THE WRITTEN PERMISSION OF BUNGE.		PO Box 1169 Adelaide SA 5001 Phone: (08) 8304 5000 www.bunge.com.au		DATE 07/02/14 DRN TMB PROJ APP DRAWING No P-CUM-0073 ISSUE I	
												BUNGE ENGINEERING & MAINTENANCE SERVICES - Ph: 8304 5000	
												A1	